


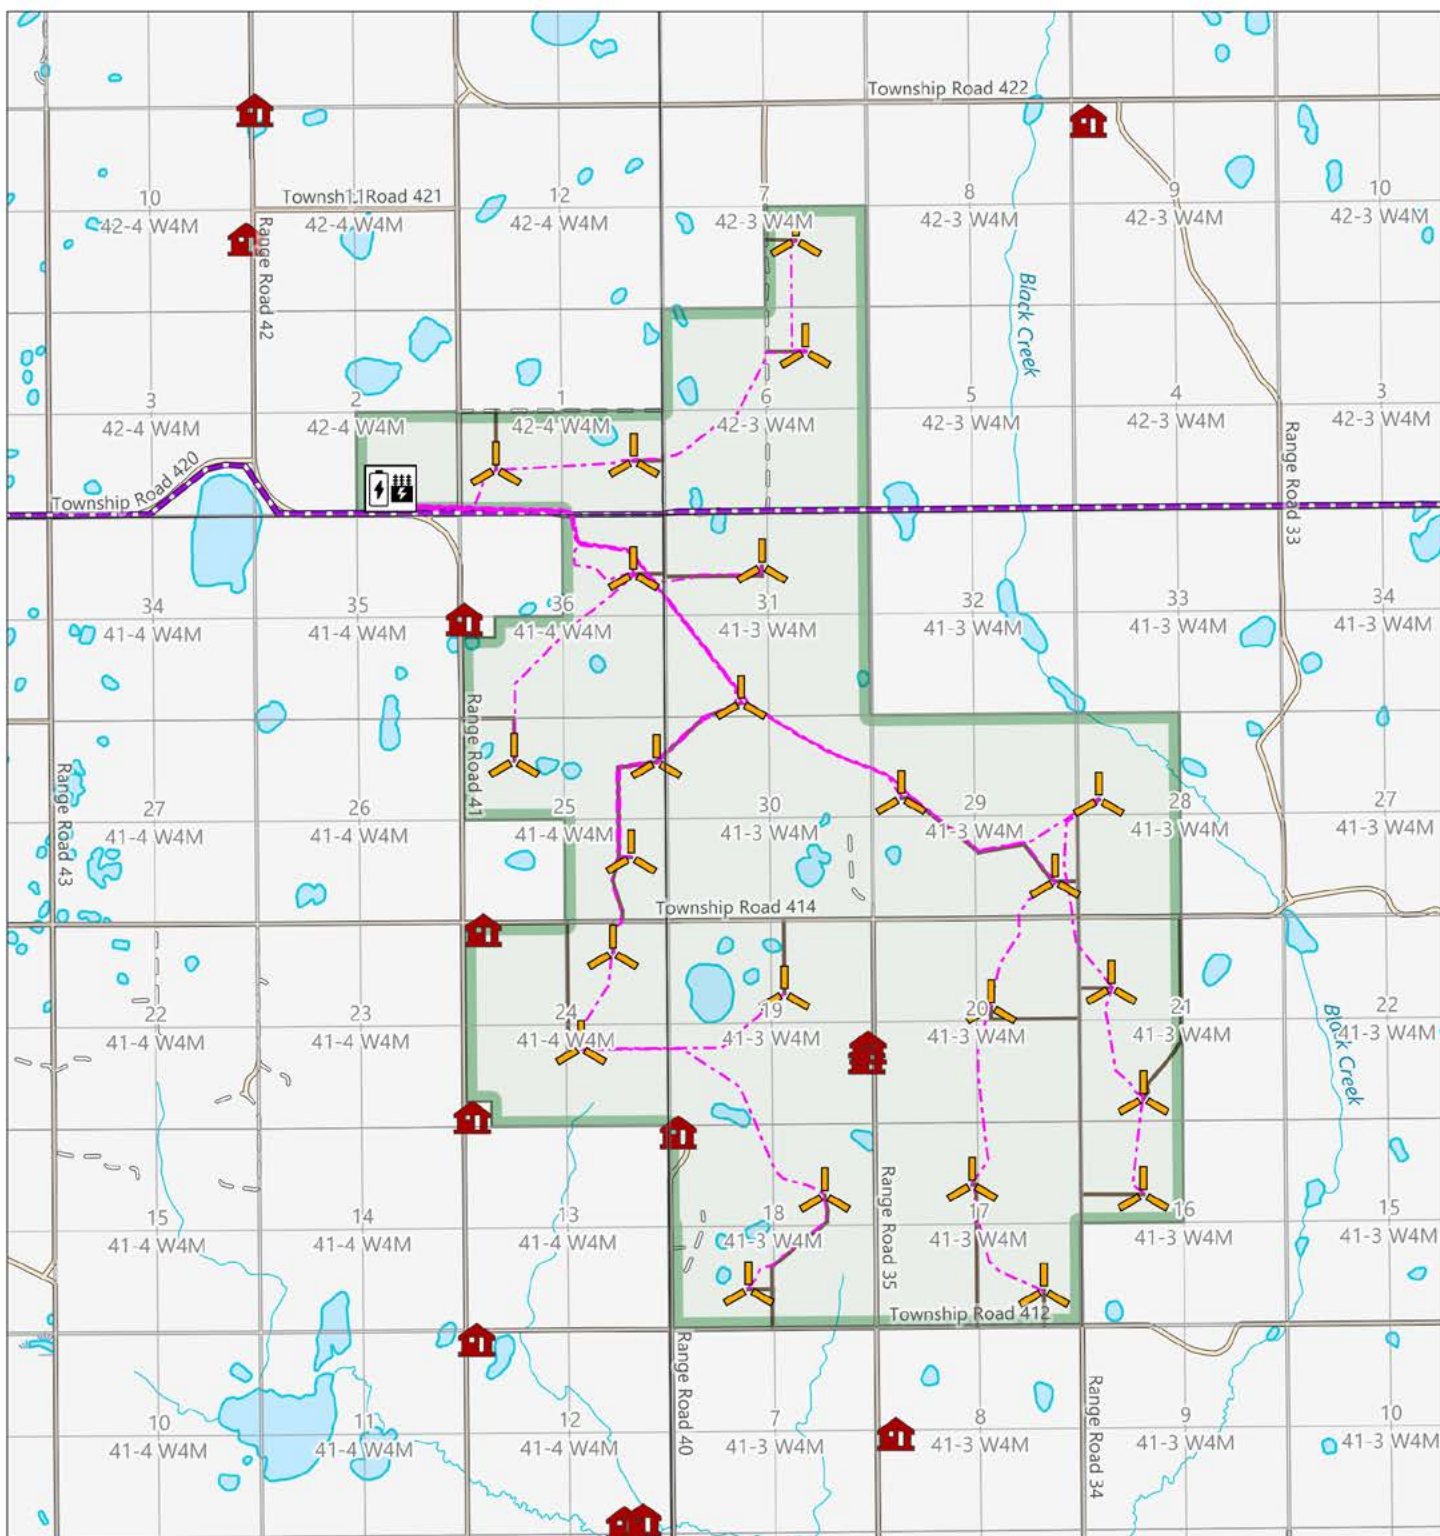

Fox Meadows Wind Project

Project Layout

-  Project Boundary
-  Turbine Site
-  Project Substation/Battery
-  Collector Line
-  Access Road
-  Residence
-  Existing Transmission Line



0 800 1,600 2,400 m

Scale: 1:60,000
 Projection: NAD83 / UTM zone 12N
 Publish Date: 2025-12-05