
Site Layout Plan

Proposed site layout

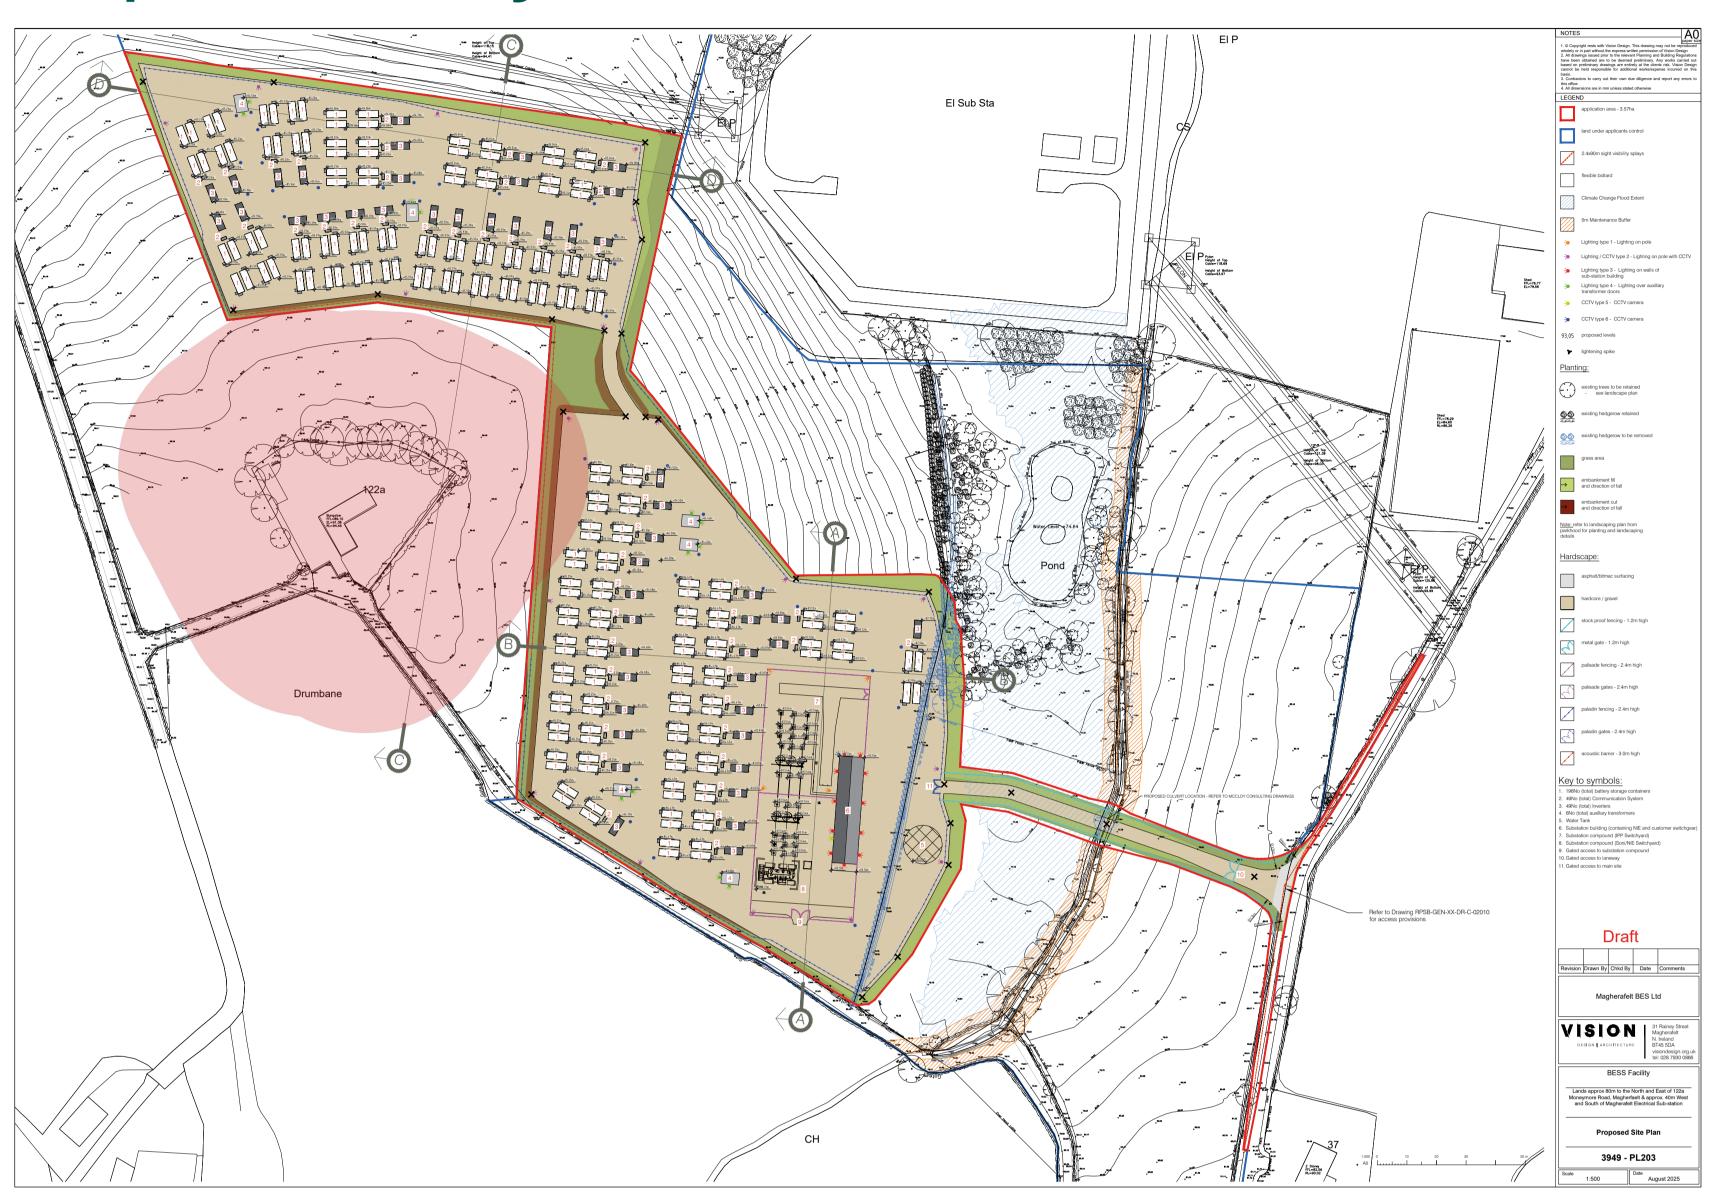

Previously approved site layout

